
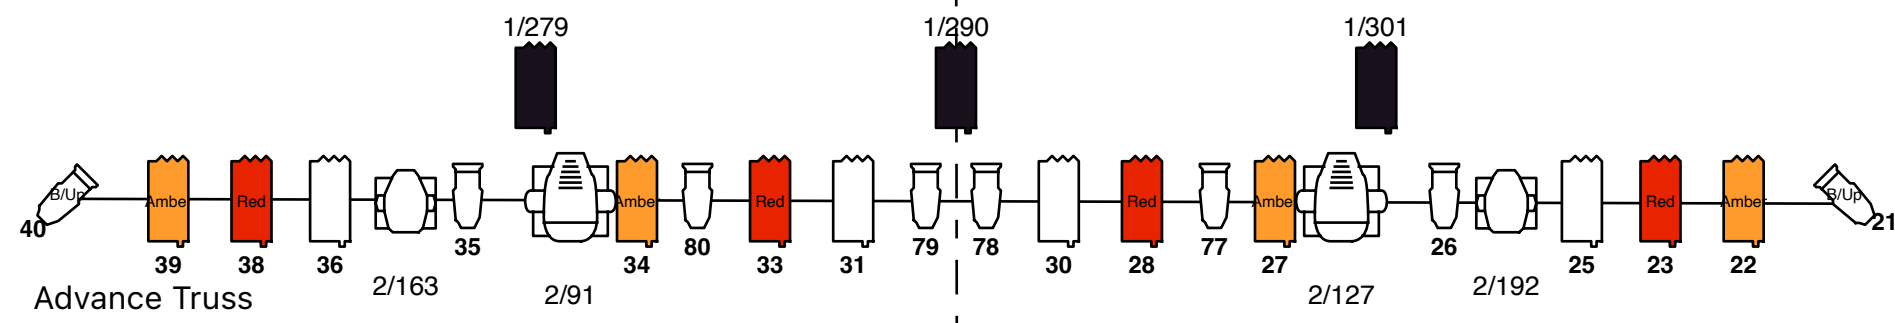
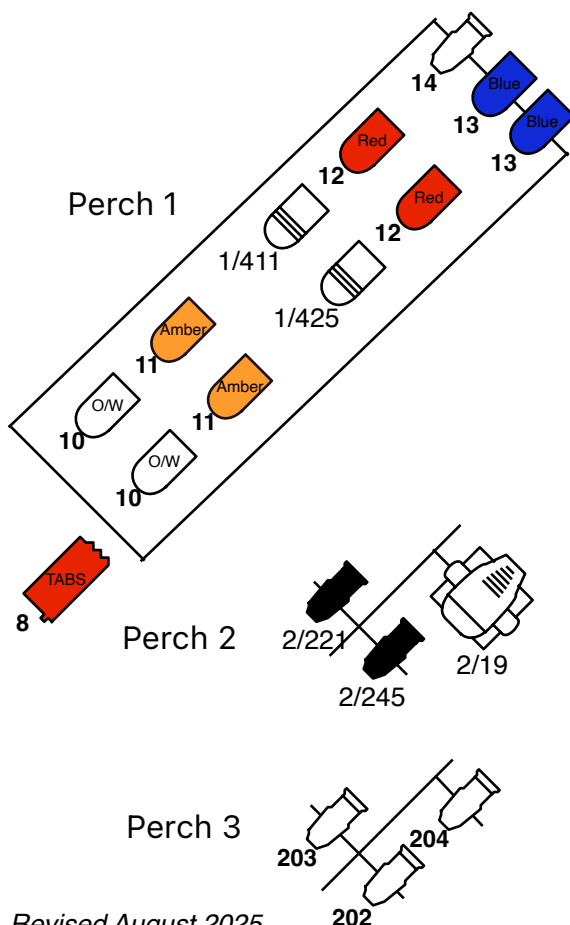


Main House Standard LX Plan - Address Patch

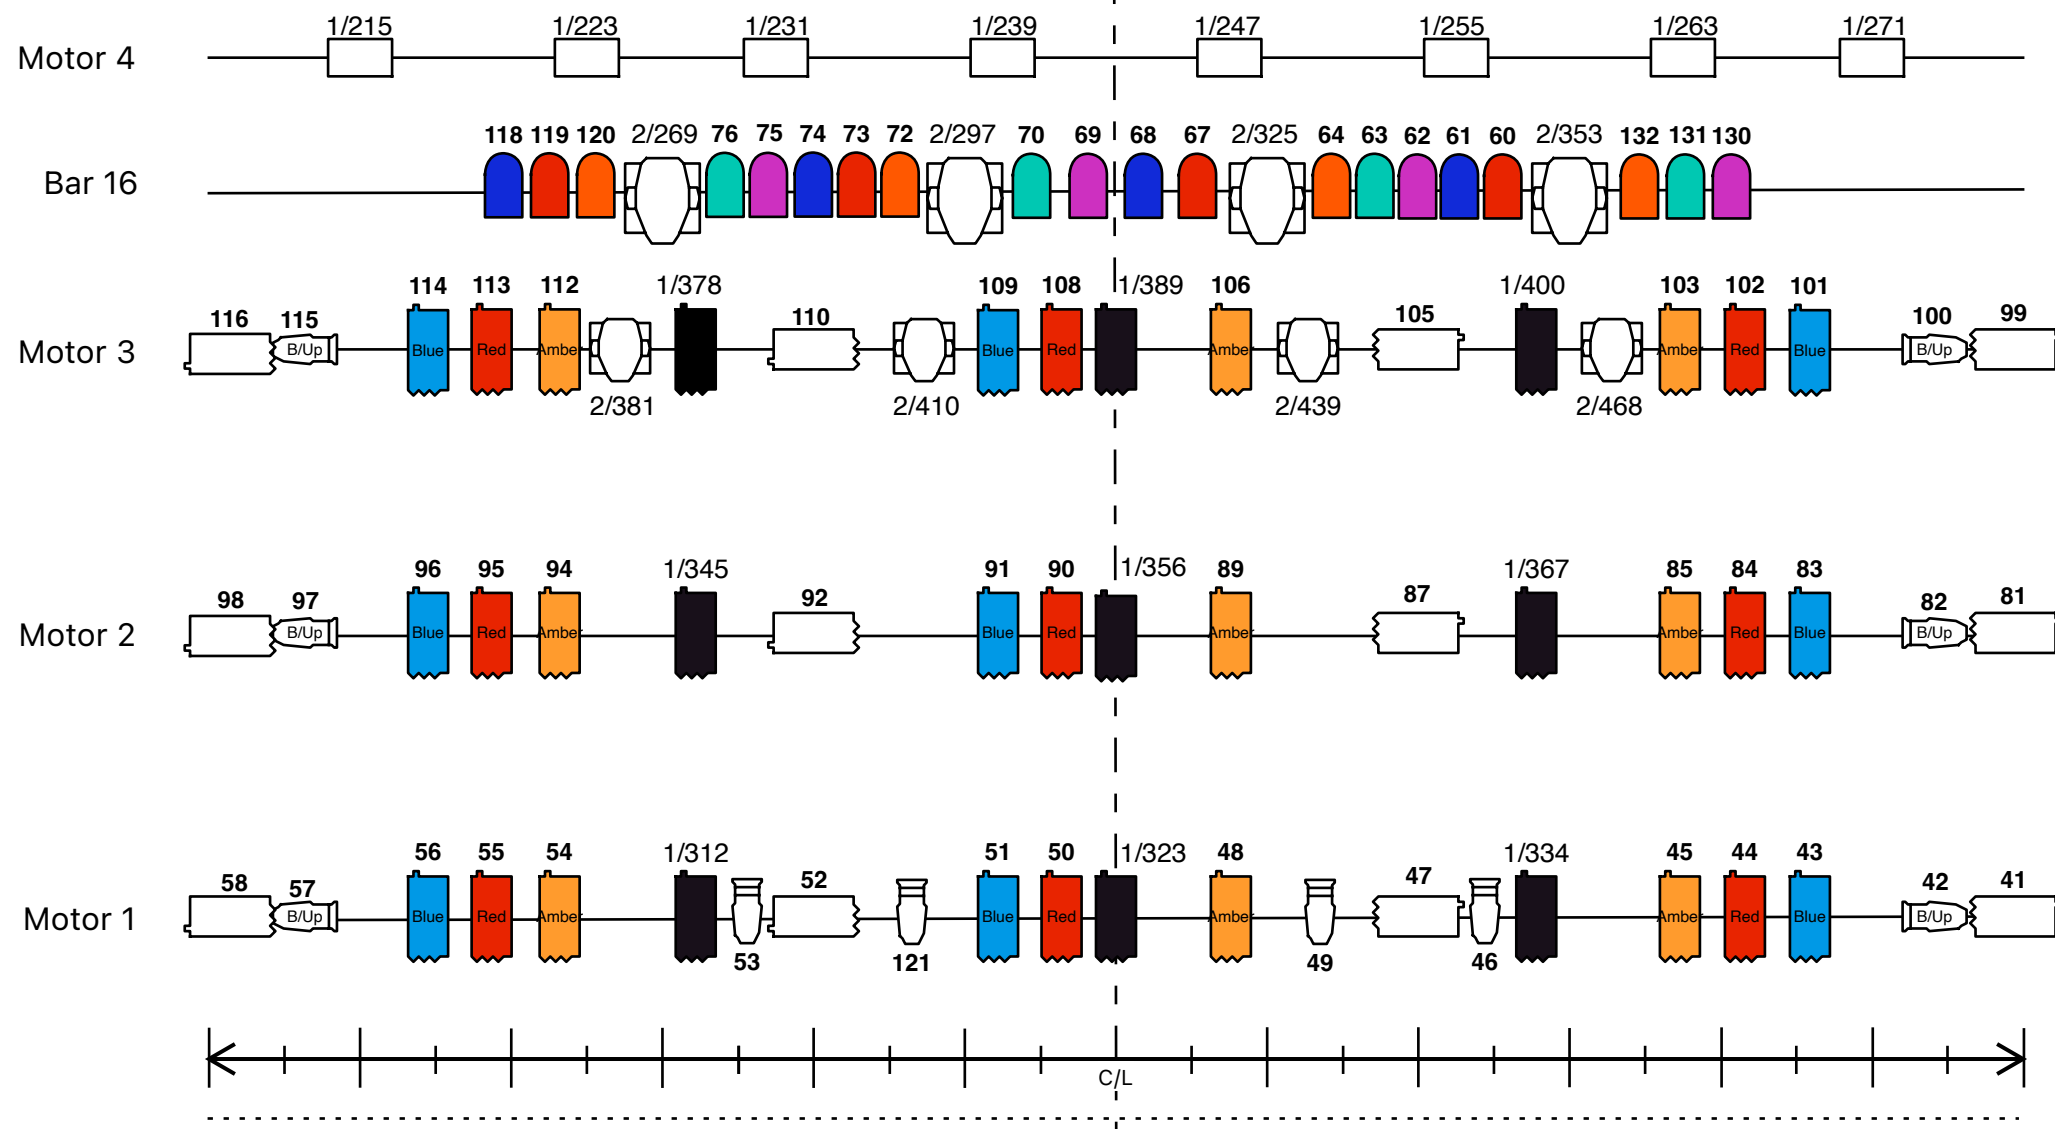

Symbol Key

	- 29ch Clay Paky Mini B
	- 28ch Clay Paky Axcor Spot
	- 36ch Clay Paky Axcor Profile
	- 8ch Chauvet Ovation Cyc 1FC
	- 7ch Chauvet Ovation P56 FC
	- 12ch Chauvet Ovation E 910FC 15/30
	- 11ch Chauvet Ovation F 915FC

1/207-212 House Lights

207-208 Drupe uplight
209 - Aisles
210 - Above and below balcony
211-212 General cover

Effects

2/1-2 Unique 2.1 Hazer
2/3-4 MVS Hazer
2/5-6 Smoke Machines
2/511 - Mirrorball
2/512 - Mirrorball

2/7-9 Starcloth

2/10-12 Star Portal 1
2/13-15 Star Portal 2
2/16-18 Star Portal 3

