


ONLY FIGURED DIMENSIONS ARE TO BE WORKED  
 Any discrepancies in this drawing should be  
 Head of Architectural & Design Services before  
 proceeding to site work.

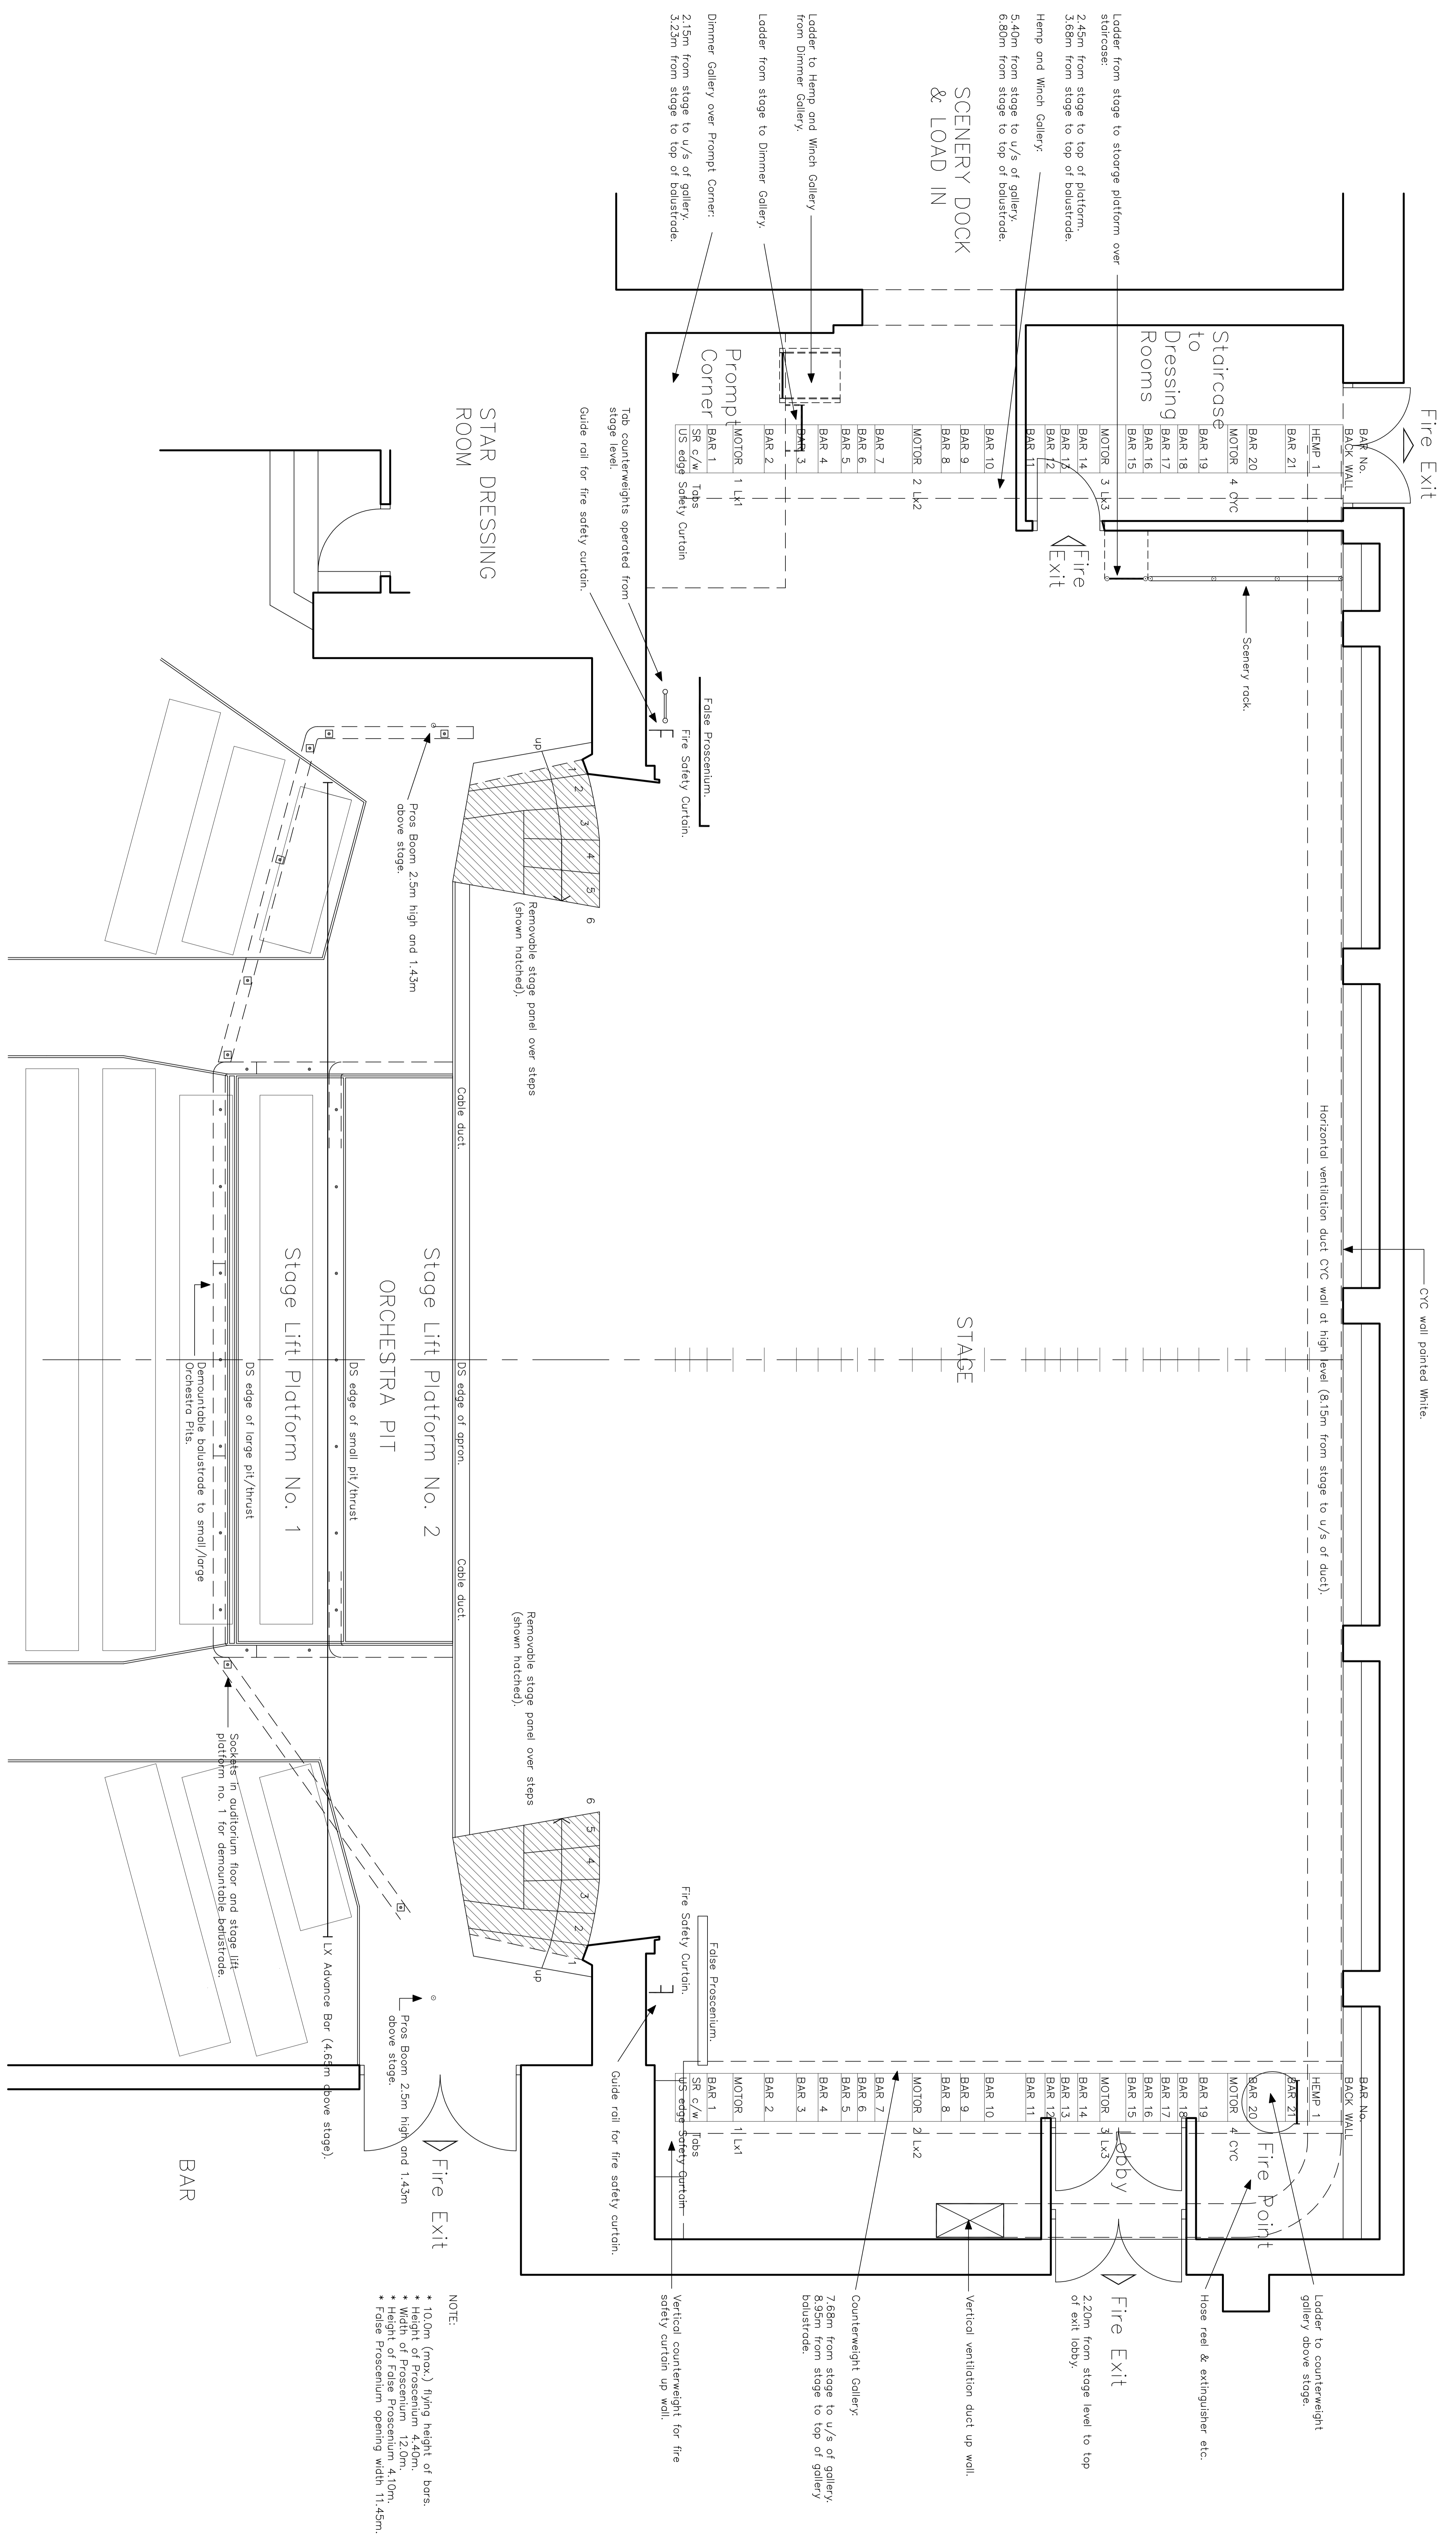

- NOTE:
- 10.0m (max.) flying height of bars.
  - Height of Proscenium 4.40m.
  - Width of Proscenium 12.0m.
  - Height of False Proscenium 4.10m.
  - False Proscenium opening width 11.45m.

Rev	Description	date
A	Bugs amended & redrawn.	03/02

**Chelmsford**  
 B O R D O U G  
 C O U N

Development Services Group  
 Civic Centre Duke Street  
 Chelmsford Essex CM1 1JE  
 Telephone: 01245 606606

Head of Architectural and Design Services  
 Richard Edwards BSc(Arch) Dip Arch(Hons) RIBA

Project  
 CIVIC THEATRE  
 FAIRFIELD ROAD  
 CHELMSFORD

Scale  
 1:25@A0 1:50@A1  
 Date  
 2 MAR 02

Drawings  
 STAGE LAYOUT

Drawn by  
 A.J.W.  
 Checked  
 Approved

Drawing number  
 A:313:1.A.